


PROPOSED PLOTTING LAYOUT PLAN AT PARGAHI BANGAR MANDHANA, KANPUR NAGAR

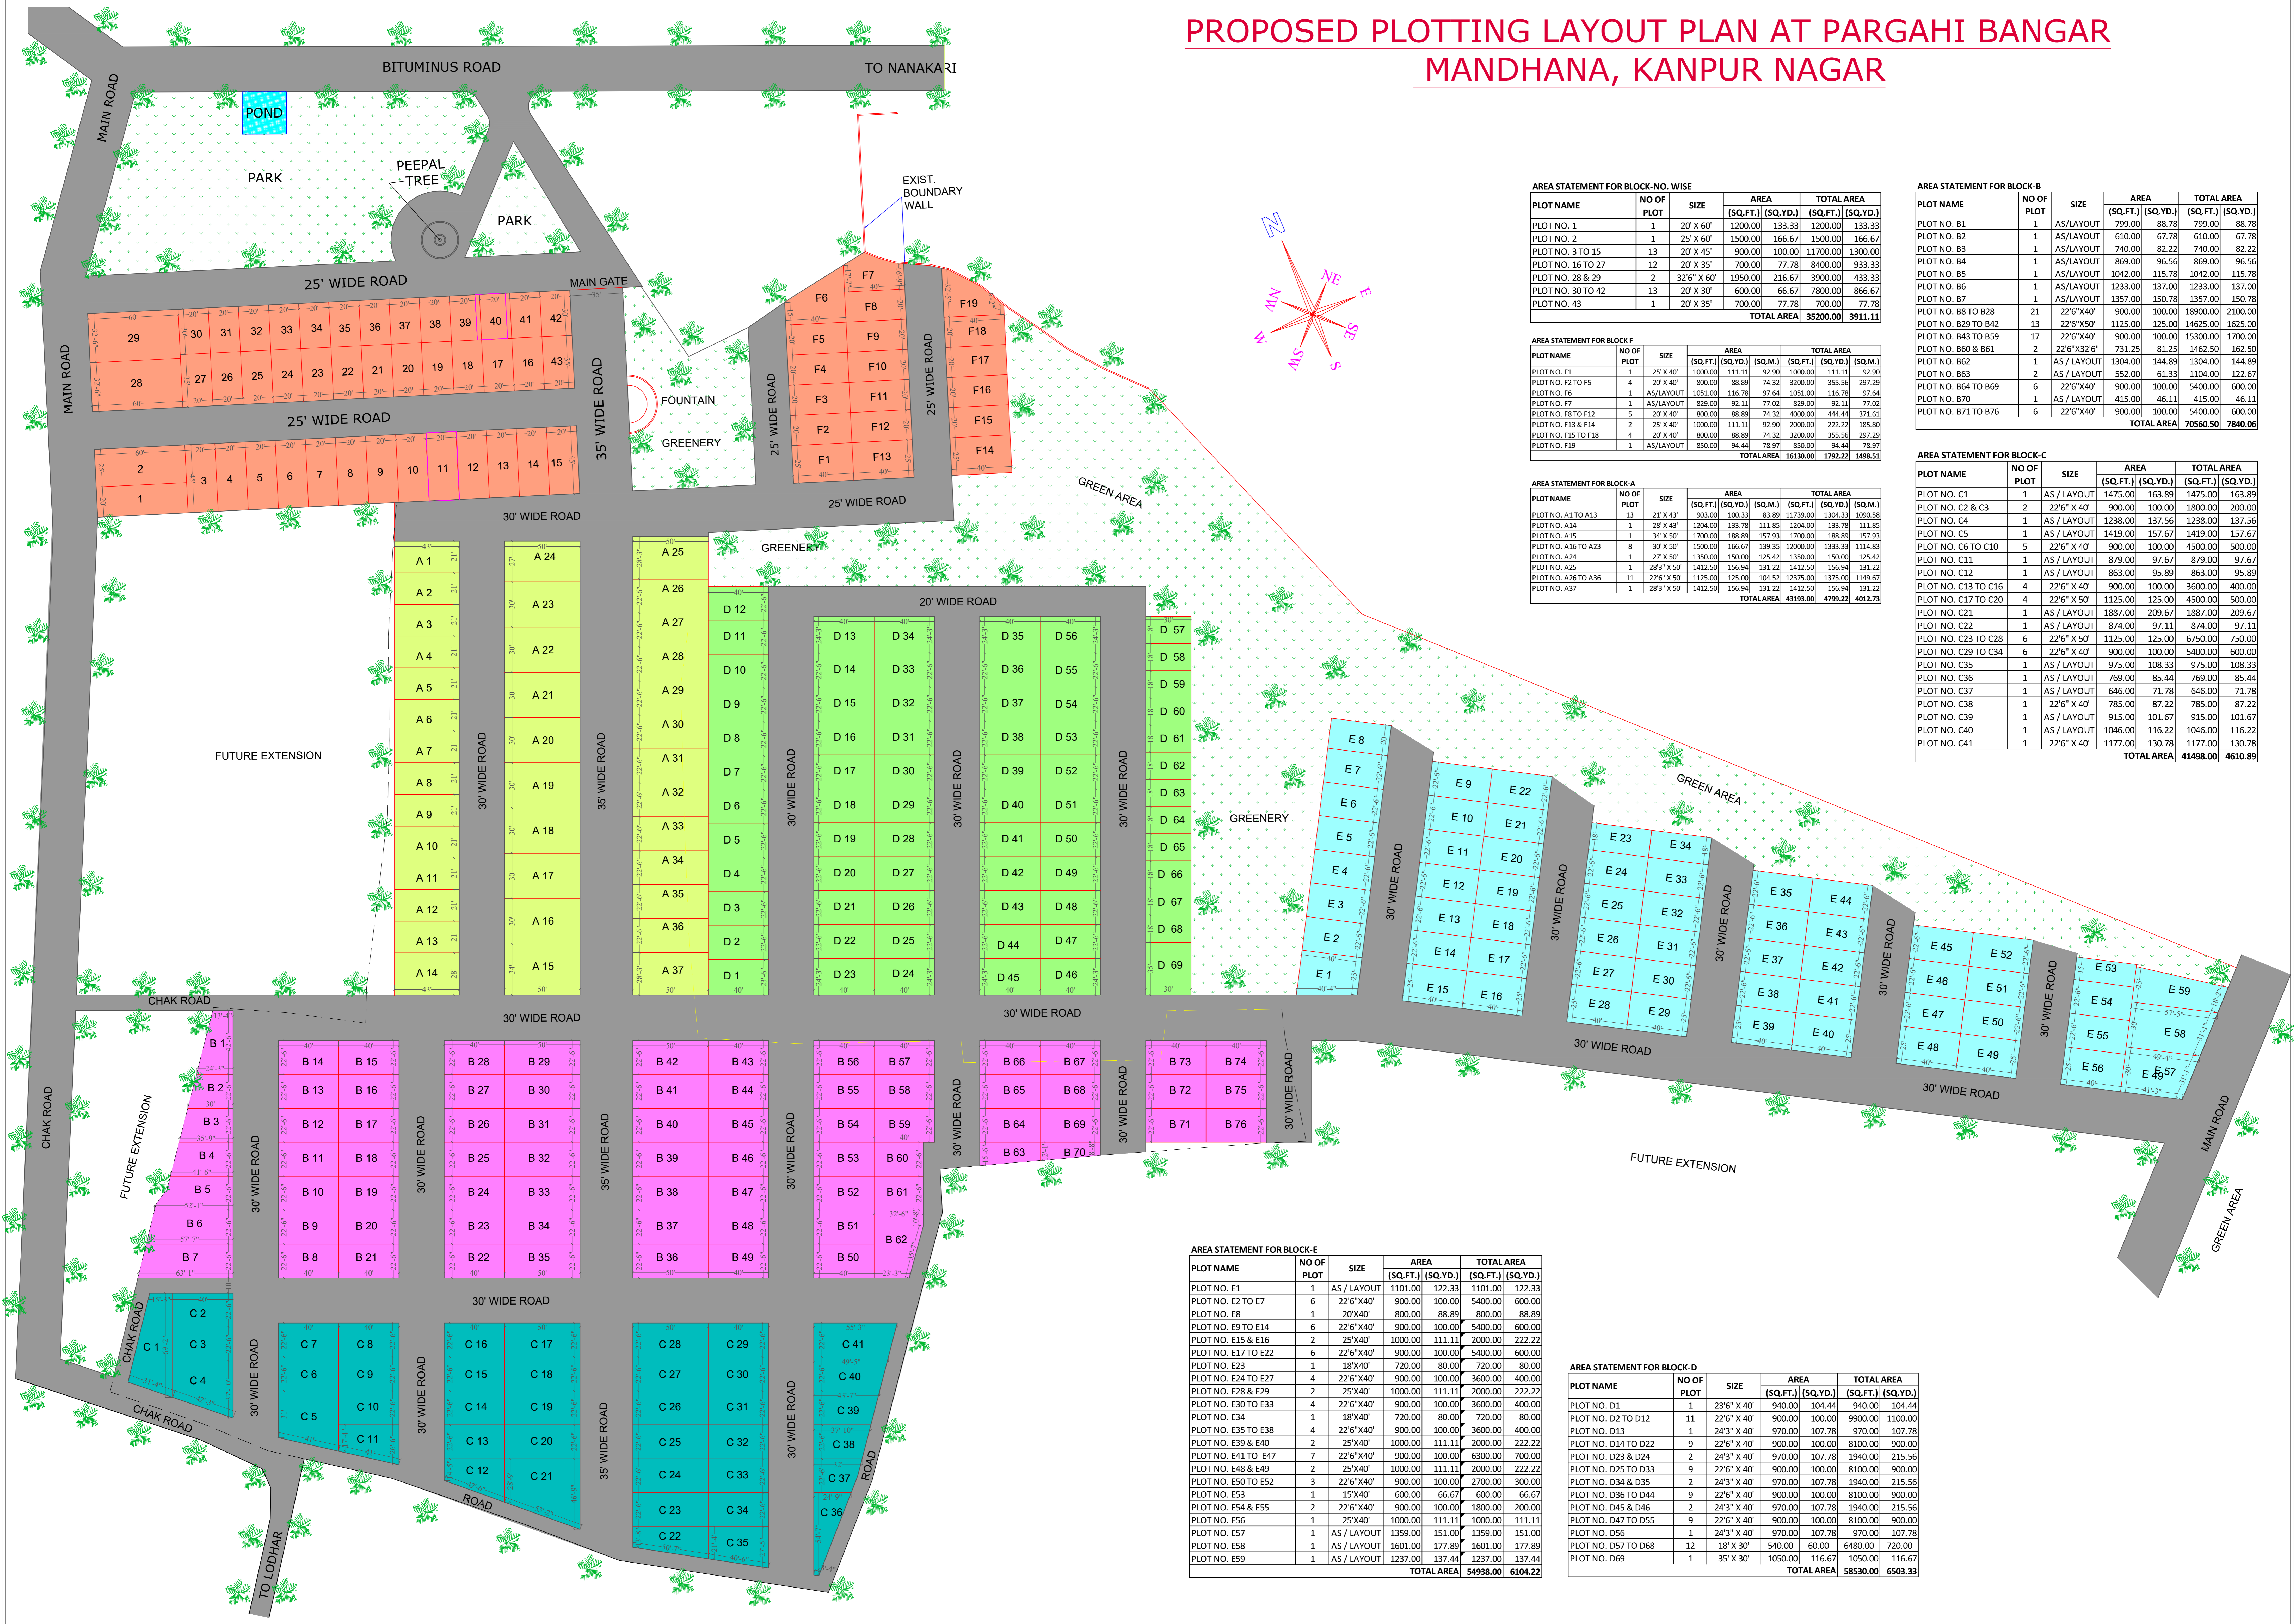

AREA STATEMENT FOR BLOCK-NO. WISE

PLOT NAME	NO OF PLOT	SIZE	AREA		TOTAL AREA	
			(SQ.FT.)	(SQ.YD.)	(SQ.FT.)	(SQ.YD.)
PLOT NO. 1	1	20' X 60'	1200.00	133.33	1200.00	133.33
PLOT NO. 2	1	25' X 60'	1500.00	166.67	1500.00	166.67
PLOT NO. 3 TO 15	13	20' X 45'	900.00	100.00	11700.00	1300.00
PLOT NO. 16 TO 27	12	20' X 35'	700.00	77.78	8400.00	933.33
PLOT NO. 28 & 29	2	32'6" X 60'	1950.00	216.67	3900.00	433.33
PLOT NO. 30 TO 42	13	20' X 30'	600.00	66.67	7800.00	866.67
PLOT NO. 43	1	20' X 35'	700.00	77.78	700.00	77.78
TOTAL AREA			35200.00	3911.11	35200.00	3911.11

AREA STATEMENT FOR BLOCK-F

PLOT NAME	NO OF PLOT	SIZE	AREA		TOTAL AREA	
			(SQ.FT.)	(SQ.M.)	(SQ.FT.)	(SQ.M.)
PLOT NO. F1	1	25' X 40'	1000.00	111.11	92.90	1000.00
PLOT NO. F2 TO F5	4	20' X 40'	800.00	88.89	74.32	3200.00
PLOT NO. F6	1	AS/LAYOUT	1051.00	116.78	97.64	1051.00
PLOT NO. F7	1	AS/LAYOUT	829.00	92.11	77.02	829.00
PLOT NO. F8 TO F12	5	20' X 40'	800.00	88.89	74.32	4000.00
PLOT NO. F13 & F14	2	25' X 40'	1000.00	111.11	92.90	2000.00
PLOT NO. F15 TO F18	4	20' X 40'	800.00	88.89	74.32	3200.00
PLOT NO. F19	1	AS/LAYOUT	850.00	94.44	78.97	850.00
TOTAL AREA			16130.00	1792.22	1498.51	16130.00

AREA STATEMENT FOR BLOCK-A

PLOT NAME	NO OF PLOT	SIZE	AREA		TOTAL AREA	
			(SQ.FT.)	(SQ.YD.)	(SQ.FT.)	(SQ.M.)
PLOT NO. A1 TO A13	13	21' X 43'	903.00	100.33	83.89	11739.00
PLOT NO. A14	1	28' X 43'	1204.00	133.78	111.85	1204.00
PLOT NO. A15	1	34' X 50'	1700.00	188.89	157.93	1700.00
PLOT NO. A16 TO A23	8	30' X 50'	1500.00	166.67	139.33	12000.00
PLOT NO. A24	1	27' X 50'	1350.00	150.00	125.42	1350.00
PLOT NO. A25	1	28'3" X 50'	1412.50	156.94	131.22	1412.50
PLOT NO. A26 TO A36	11	22'6" X 50'	1125.00	125.00	104.52	12375.00
PLOT NO. A37	1	28'3" X 50'	1412.50	156.94	131.22	1412.50
TOTAL AREA			43193.00	4799.22	4012.73	43193.00

AREA STATEMENT FOR BLOCK-B

PLOT NAME	NO OF PLOT	SIZE	AREA		TOTAL AREA	
			(SQ.FT.)	(SQ.YD.)	(SQ.FT.)	(SQ.YD.)
PLOT NO. B1	1	AS/LAYOUT	799.00	88.78	799.00	88.78
PLOT NO. B2	1	AS/LAYOUT	610.00	67.78	610.00	67.78
PLOT NO. B3	1	AS/LAYOUT	740.00	82.22	740.00	82.22
PLOT NO. B4	1	AS/LAYOUT	869.00	96.56	869.00	96.56
PLOT NO. B5	1	AS/LAYOUT	1042.00	115.78	1042.00	115.78
PLOT NO. B6	1	AS/LAYOUT	1233.00	137.00	1233.00	137.00
PLOT NO. B7	1	AS/LAYOUT	1357.00	150.78	1357.00	150.78
PLOT NO. B8 TO B28	21	22'6" X 40'	900.00	100.00	18900.00	2100.00
PLOT NO. B29 TO B42	13	22'6" X 50'	1125.00	125.00	14625.00	1625.00
PLOT NO. B43 TO B59	17	22'6" X 40'	900.00	100.00	15300.00	1700.00
PLOT NO. B60 & B61	2	22'6" X 32'6"	731.25	81.25	1462.50	162.50
PLOT NO. B62	1	AS / LAYOUT	1304.00	144.89	1304.00	144.89
PLOT NO. B63	2	AS / LAYOUT	552.00	61.33	1104.00	122.67
PLOT NO. B64 TO B69	6	22'6" X 40'	900.00	100.00	5400.00	600.00
PLOT NO. B70	1	AS / LAYOUT	415.00	46.11	415.00	46.11
PLOT NO. B71 TO B76	6	22'6" X 40'	900.00	100.00	5400.00	600.00
TOTAL AREA			70560.50	7840.06	70560.50	7840.06

AREA STATEMENT FOR BLOCK-C

PLOT NAME	NO OF PLOT	SIZE	AREA		TOTAL AREA	
			(SQ.FT.)	(SQ.YD.)	(SQ.FT.)	(SQ.YD.)
PLOT NO. C1	1	AS / LAYOUT	1475.00	163.89	1475.00	163.89
PLOT NO. C2 & C3	2	22'6" X 40'	900.00	100.00	1800.00	200.00
PLOT NO. C4	1	AS / LAYOUT	1238.00	137.56	1238.00	137.56
PLOT NO. C5	1	AS / LAYOUT	1419.00	157.67	1419.00	157.67
PLOT NO. C6 TO C10	5	22'6" X 40'	900.00	100.00	4500.00	500.00
PLOT NO. C11	1	AS / LAYOUT	879.00	97.67	879.00	97.67
PLOT NO. C12	1	AS / LAYOUT	863.00	95.89	863.00	95.89
PLOT NO. C13 TO C16	4	22'6" X 40'	900.00	100.00	3600.00	400.00
PLOT NO. C17 TO C20	4	22'6" X 50'	1125.00	125.00	4500.00	500.00
PLOT NO. C21	1	AS / LAYOUT	1887.00	209.67	1887.00	209.67
PLOT NO. C22	1	AS / LAYOUT	874.00	97.11	874.00	97.11
PLOT NO. C23 TO C28	6	22'6" X 50'	1125.00	125.00	6750.00	750.00
PLOT NO. C29 TO C34	6	22'6" X 40'	900.00	100.00	5400.00	600.00
PLOT NO. C35	1	AS / LAYOUT	975.00	108.33	975.00	108.33
PLOT NO. C36	1	AS / LAYOUT	769.00	85.44	769.00	85.44
PLOT NO. C37	1	AS / LAYOUT	646.00	71.78	646.00	71.78
PLOT NO. C38	1	22'6" X 40'	785.00	87.22	785.00	87.22
PLOT NO. C39	1	AS / LAYOUT	915.00	101.67	915.00	101.67
PLOT NO. C40	1	AS / LAYOUT	1046.00	116.22	1046.00	116.22
PLOT NO. C41	1	22'6" X 40'	1177.00	130.78	1177.00	130.78
TOTAL AREA			41498.00	4610.89	41498.00	4610.89

AREA STATEMENT FOR BLOCK-E

PLOT NAME	NO OF PLOT	SIZE	AREA		TOTAL AREA	
			(SQ.FT.)	(SQ.YD.)	(SQ.FT.)	(SQ.YD.)
PLOT NO. E1	1	AS / LAYOUT	1101.00	122.33	1101.00	122.33
PLOT NO. E2 TO E7	6	22'6" X 40'	900.00	100.00	5400.00	600.00
PLOT NO. E8	1	20' X 40'	800.00	88.89	800.00	88.89
PLOT NO. E9 TO E14	6	22'6" X 40'	900.00	100.00	5400.00	600.00
PLOT NO. E15 & E16	2	25' X 40'	1000.00	111.11	2000.00	222.22
PLOT NO. E17 TO E22	6	22'6" X 40'	900.00	100.00	5400.00	600.00
PLOT NO. E23	1	18' X 40'	720.00	80.00	720.00	80.00
PLOT NO. E24 TO E27	4	22'6" X 40'	900.00	100.00	3600.00	400.00
PLOT NO. E28 & E29	2	25' X 40'	1000.00	111.11	2000.00	222.22
PLOT NO. E30 TO E33	4	22'6" X 40'	900.00	100.00	3600.00	400.00
PLOT NO. E34	1	18' X 40'	720.00	80.00	720.00	80.00
PLOT NO. E35 TO E38	4	22'6" X 40'	900.00	100.00	3600.00	400.00
PLOT NO. E39 & E40	2	25' X 40'	1000.00	111.11	2000.00	222.22
PLOT NO. E41 TO E47	7	22'6" X 40'	900.00	100.00	6300.00	700.00
PLOT NO. E48 & E49	2	25' X 40'	1000.00	111.11	2000.00	222.22
PLOT NO. E50 TO E52	3	22'6" X 40'	900.00	100.00	2700.00	300.00
PLOT NO. E53	1	15' X 40'	600.00	66.67	600.00	66.67
PLOT NO. E54 & E55	2	22'6" X 40'	900.00	100.00	1800.00	200.00
PLOT NO. E56	1	25' X 40'	1000.00	111.11	1000.00	111.11
PLOT NO. E57	1	AS / LAYOUT	1359.00	151.00	1359.00	151.00
PLOT NO. E58	1	AS / LAYOUT	1601.00	177.89	1601.00	177.89
PLOT NO. E59	1	AS / LAYOUT	1237.00	137.44	1237.00	137.44
TOTAL AREA			54938.00	6104.22	54938.00	6104.22

AREA STATEMENT FOR BLOCK-D

PLOT NAME	NO OF PLOT	SIZE	AREA		TOTAL AREA	
			(SQ.FT.)	(SQ.YD.)	(SQ.FT.)	(SQ.YD.)
PLOT NO. D1	1	23'6" X 40'	940.00	104.44	940.00	104.44
PLOT NO. D2 TO D12	11	22'6" X 40'	900.00	100.00	9900.00	1100.00
PLOT NO. D13	1	24'3" X 40'	970.00	107.78	970.00	107.78
PLOT NO. D14 TO D22	9	22'6" X 40'	900.00	100.00	8100.00	900.00
PLOT NO. D23 & D24	2	24'3" X 40'	970.00	107.78	1940.00	215.56
PLOT NO. D25 TO D33	9	22'6" X 40'	900.00	100.00	8100.00	900.00
PLOT NO. D34 & D35	2	24'3" X 40'	970.00	107.78	1940.00	215.56
PLOT NO. D36 TO D44	9	22'6" X 40'	900.00	100.00	8100.00	900.00
PLOT NO. D45 & D46	2	24'3" X 40'	970.00	107.78	1940.00	215.56
PLOT NO. D47 TO D55	9	22'6" X 40'	900.00	100.00	8100.00	900.00
PLOT NO. D56	1	24'3" X 40'	970.00	107.78	970.00	107.78
PLOT NO. D57 TO D68	12	18' X 30'	540.00	60.00	6480.00	720.00
PLOT NO. D69	1	35' X 30'	1050.00	116.67	1050.00	116.67
TOTAL AREA			58530.00	6503.33	58530.00	6503.33